

Key

- Site boundary
- ▲ Proposed turbine location
- Proposed grid connection overhead line
- Proposed grid connection underground line
- Access track
- Temporary construction compound
- Electrical substation
- Watercourse
- 1.5km study area
- Development Advice Map - Zone A
- Development Advice Map - Zone B
- Development Advice Map - Zone C1
- Development Advice Map - Zone C2

0 500 1,000 m

Scale at A3: 1:20,000


© Crown copyright and database rights 2022 Ordnance Survey 0100031673

Contains public sector information licensed under the Open Government Licence v3.0


Pennant Walters
Mynydd y Glyn Wind Farm
Draft Environmental Statement

Figure 10.4 b
Development Advice Map (Flood Zones B, C1 and C2)
(Wind farm development and grid connection)

October 2022



H:\Projects\42864 Mynydd y Glyn\Deliver Stage\Design_Technical\Drawings\GIS\Workspaces\42864-WOOD-XX-XX-FG-OW-0011_S2_P01_1.mxd Originator: jacqui.parkin

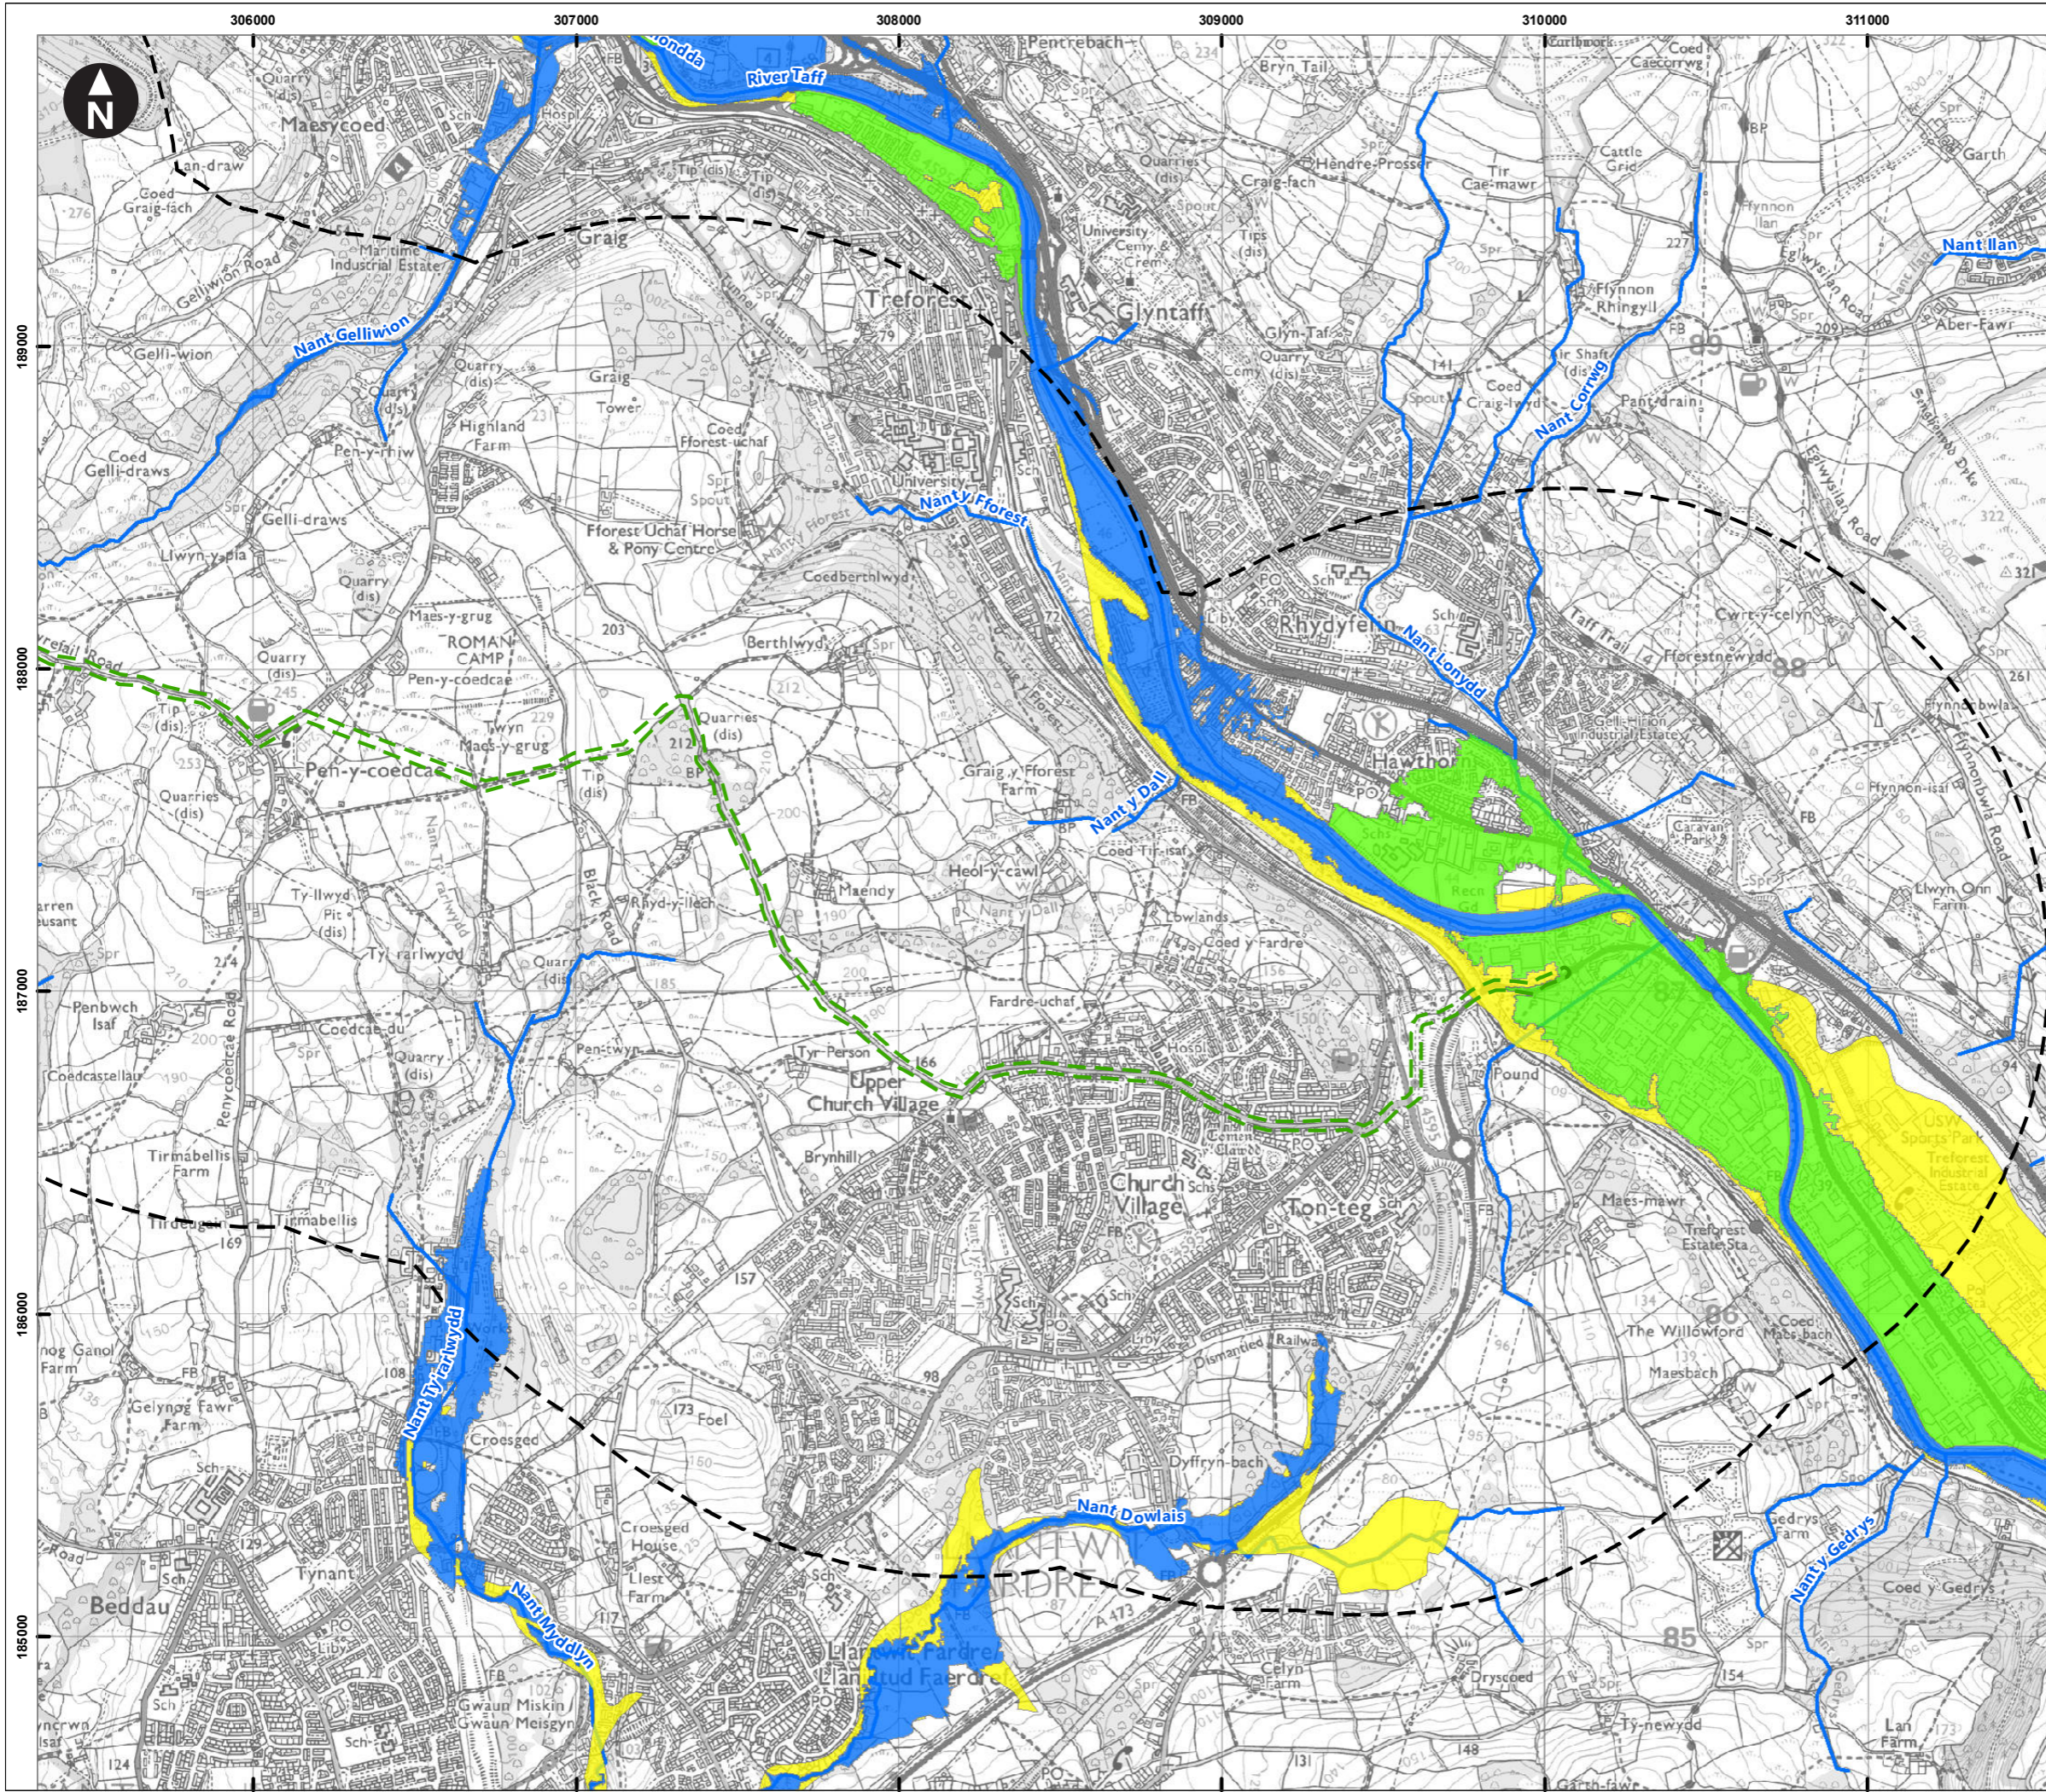

- Key
- Site boundary
 - ▲ Proposed turbine location
 - Proposed grid connection overhead line
 - Proposed grid connection underground line
 - Access track
 - Temporary construction compound
 - Electrical substation
 - Watercourse
 - 1.5km study area
 - Development Advice Map - Zone A
 - Development Advice Map - Zone B
 - Development Advice Map - Zone C1
 - Development Advice Map - Zone C2

0 500 1,000 m
 Scale at A3: 1:20,000
 © Crown copyright and database rights 2022 Ordnance Survey
 0100031673
 Contains public sector information licensed under the Open Government Licence v3.0

Pennant Walters
 Mynydd y Glyn Wind Farm
 Draft Environmental Statement

Figure 10.4 c
 Development Advice Map (Flood Zones B, C1 and C2)
 (Grid connection)