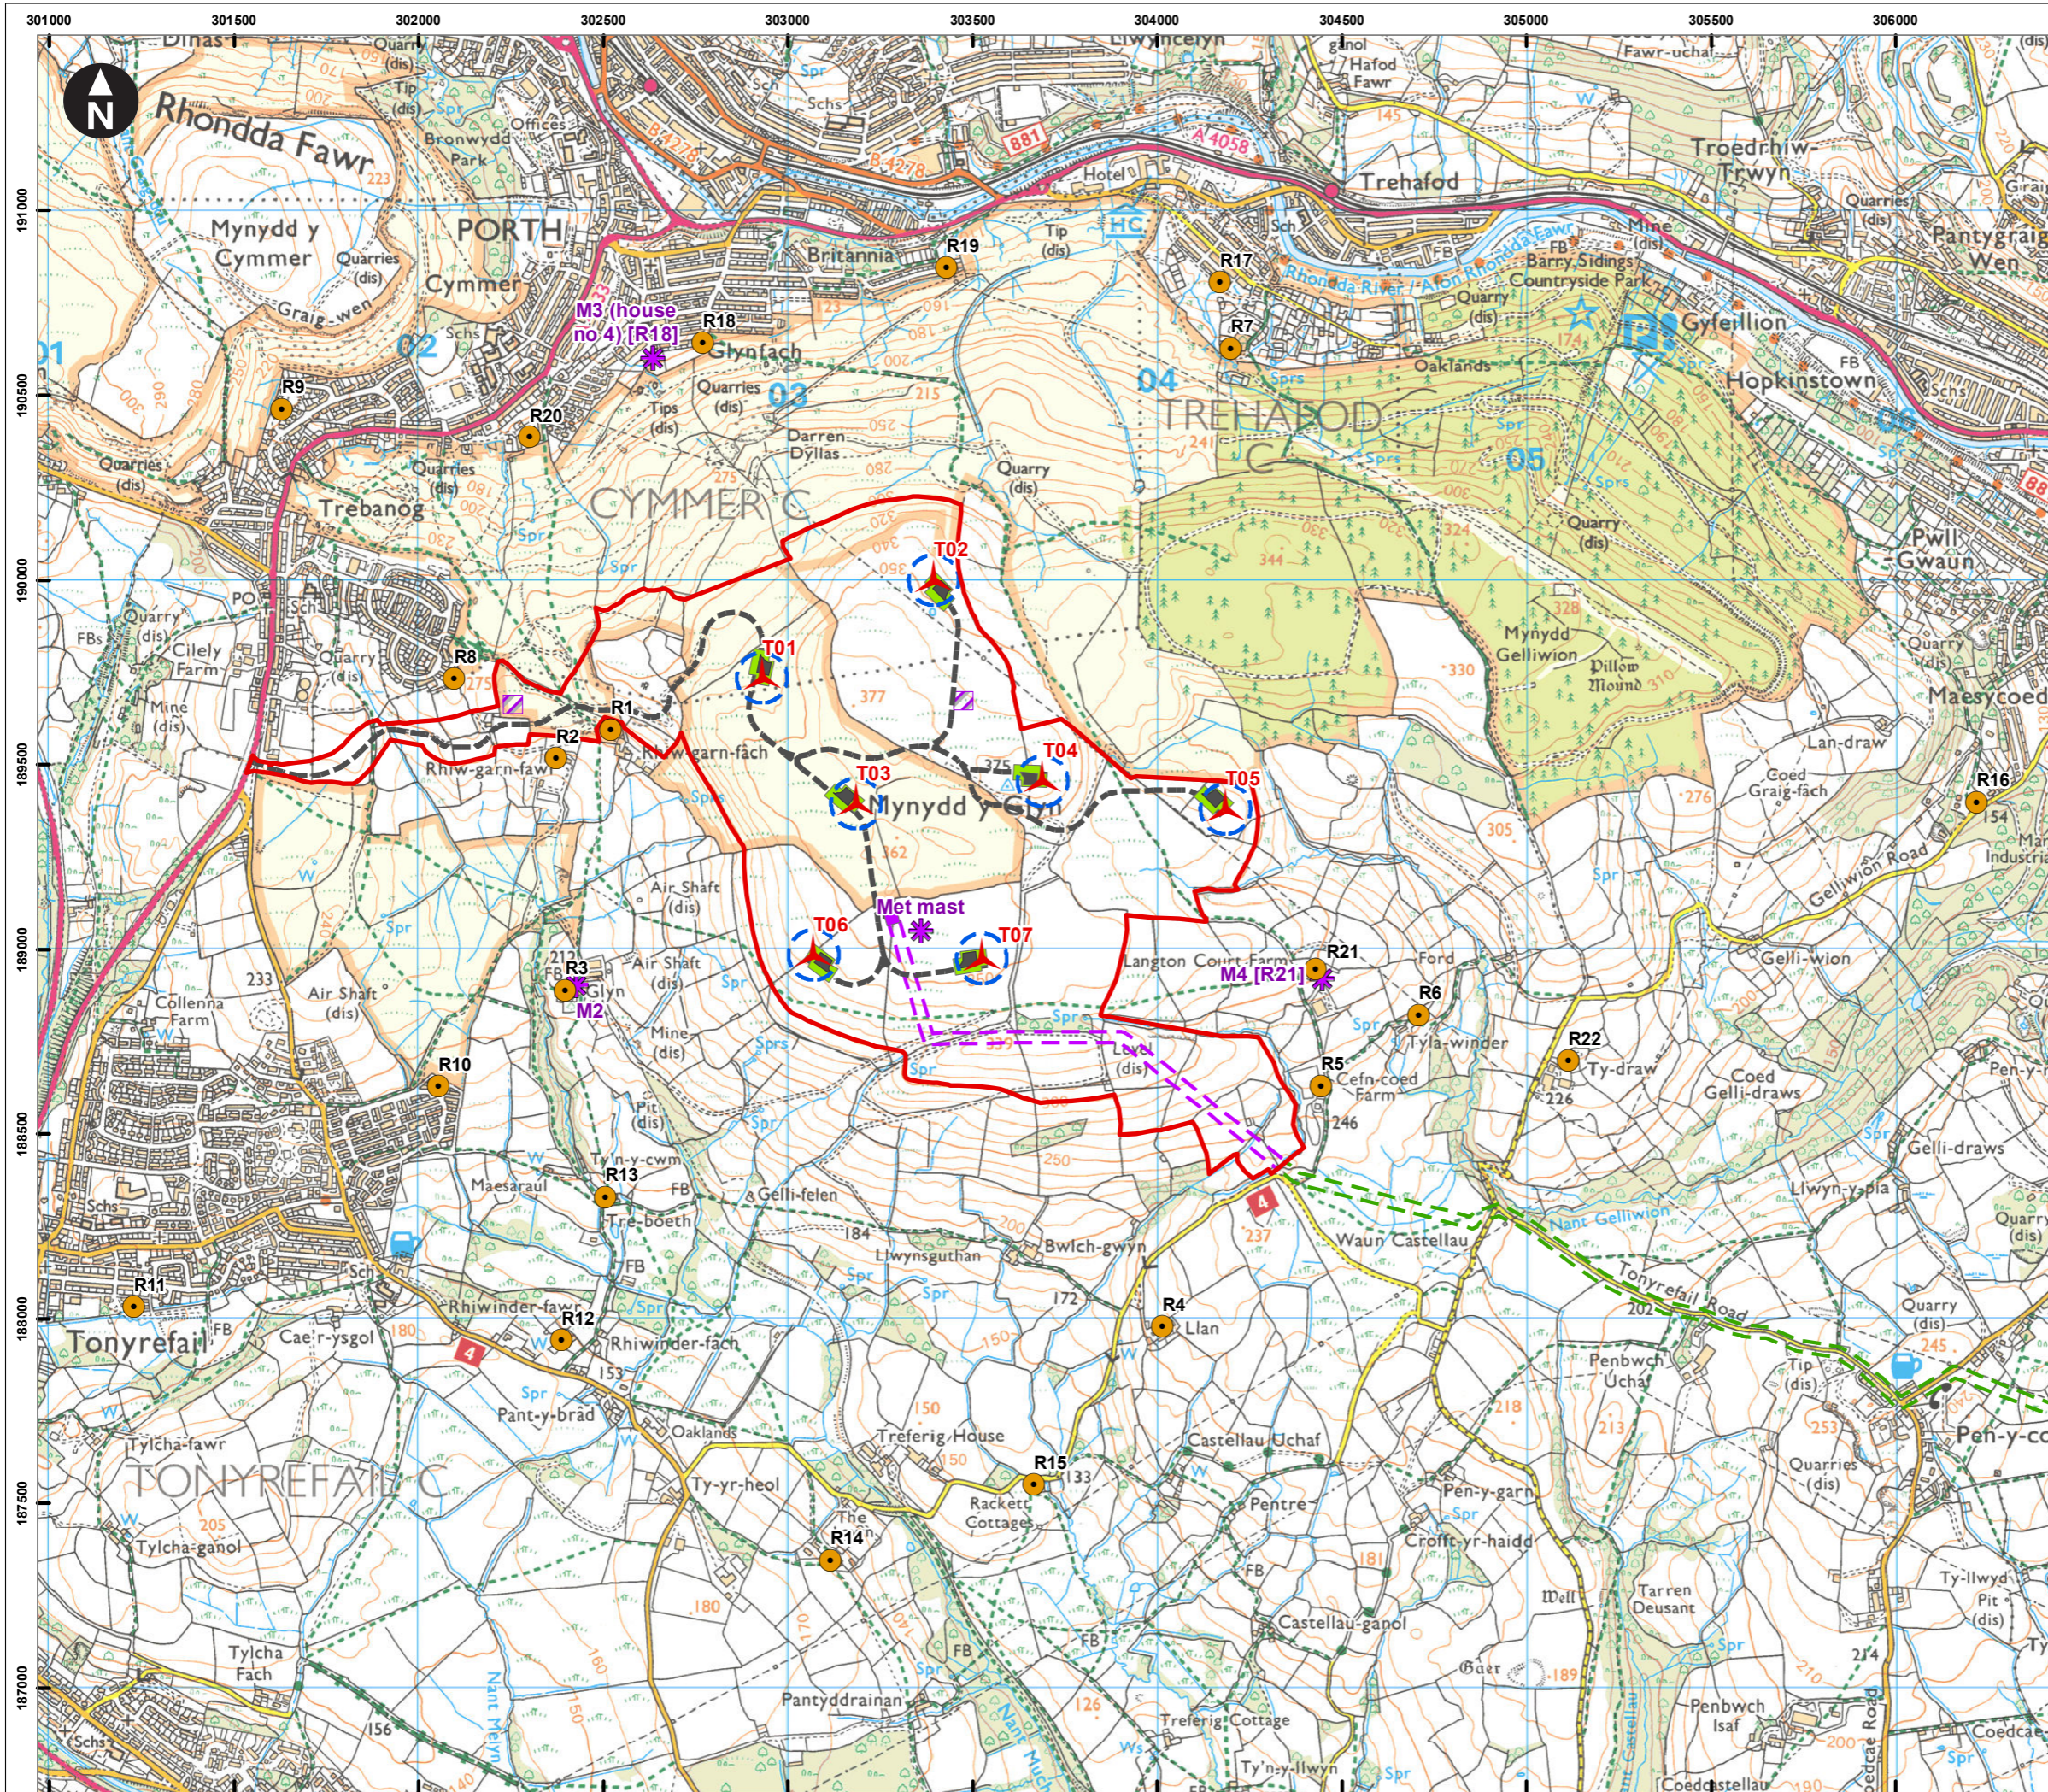












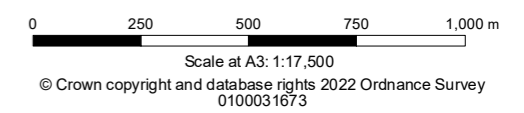


P:\Projects\42864 Mynydd y Glyn\Deliver Stage\Design_Technical\Drawings\GIS\Workspaces\42864-WOOD-XX-XX-FG-ON-0001_S2_P01_1.mxd Originator: jon.squire



- Key
-  Site boundary
 -  Proposed turbine location
 -  Rotor
 -  Crane pad
 -  Storage area
 -  Access track
 -  Construction compound
 -  Electrical substation
 -  Proposed grid connection overhead line
 -  Proposed grid connection underground line
 -  Monitoring location
 -  Noise sensitive receptor (NSR)



Pennant Walters
Mynydd y Glyn Wind Farm
Draft Environmental Statement

Figure 13.1
Noise sensitive receptors (NSRs) and
monitoring locations

October 2022

