


H:\Projects\42864 Mynydd y Glyn\Deliver Stage\Design_TechnicalDrawings\GIS\Workspaces\42864-WOOD-XX-XX-FG-OP-0002_S2_P01.1.mxd Originator: jacqui.parkin

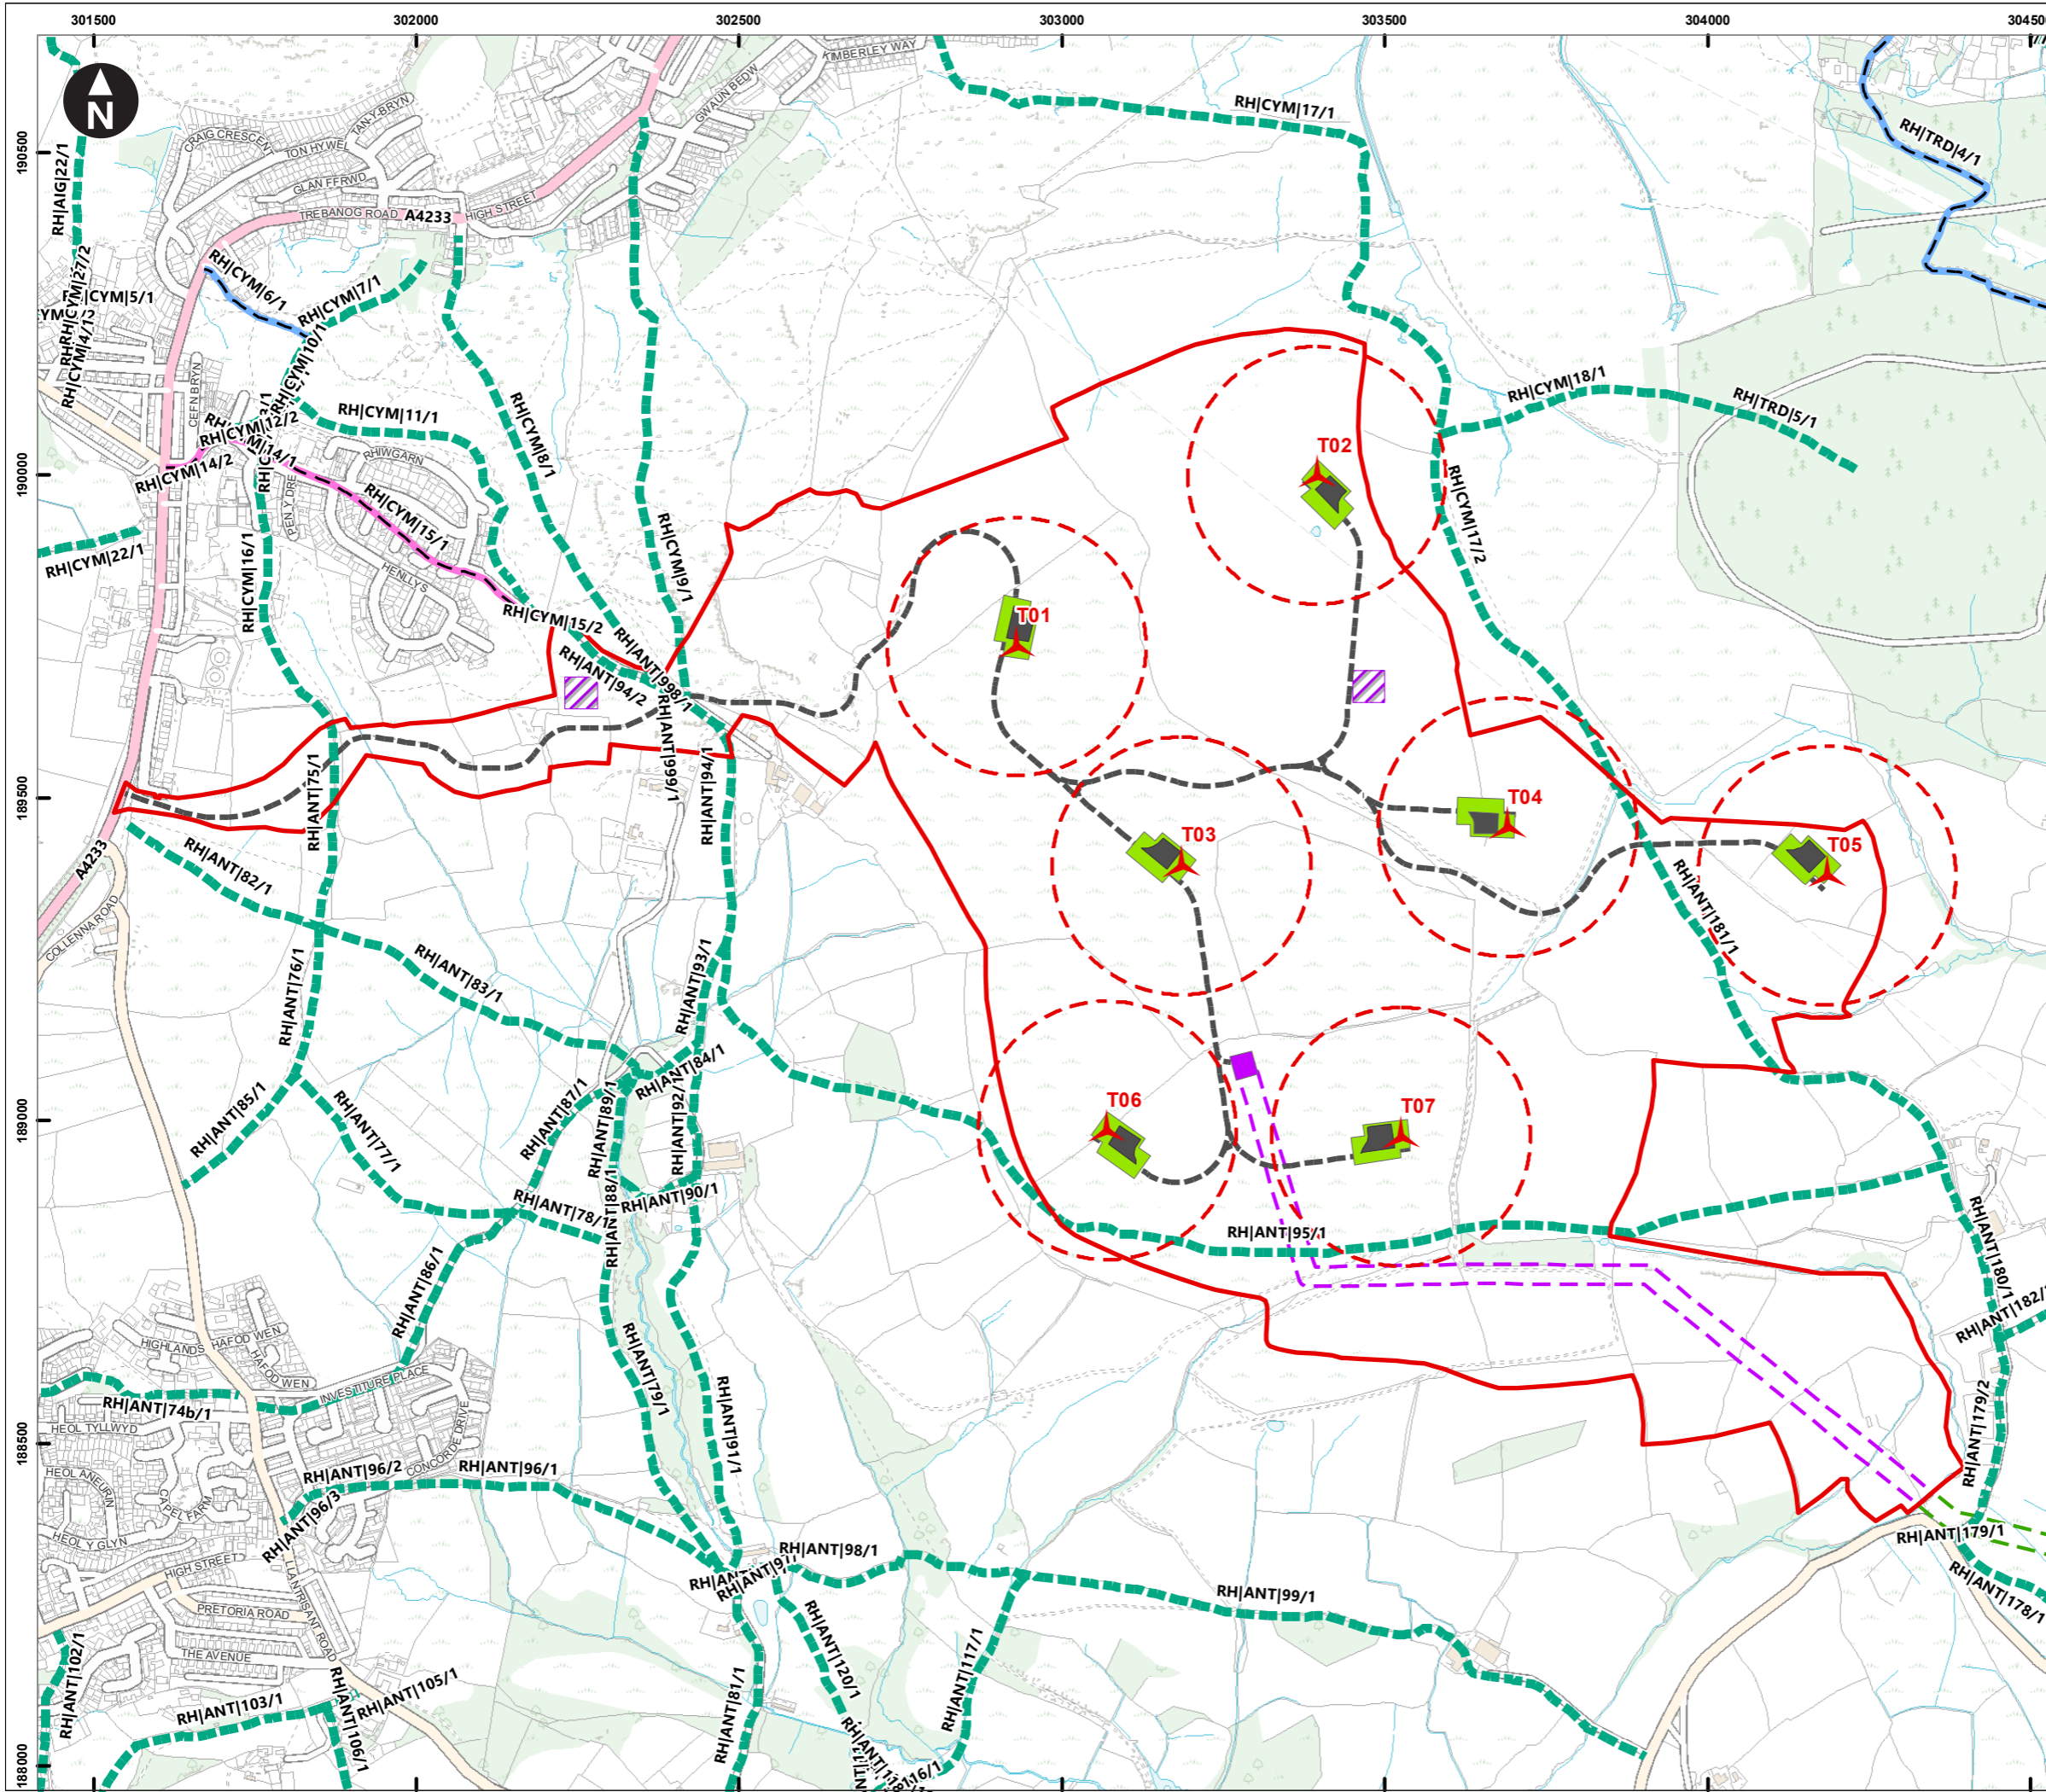


Key

- Site boundary
- ▲ Proposed turbine location
- 200m turbine buffer
- Crane pad
- Storage area
- Access track
- Construction compound
- Electrical substation
- Proposed grid connection overhead line
- Proposed grid connection underground line

Public Rights of Way (PRoW)

- Footpath
- Bridleway
- BOAT

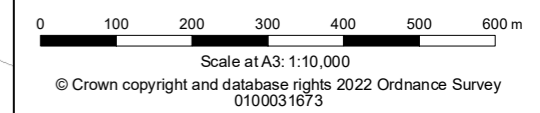

Pennant Walters
Mynydd y Glyn Wind Farm
Draft Environmental Statement

Figure 16.2
200m buffers from proposed turbines in relation to Public Rights of Way across the site