

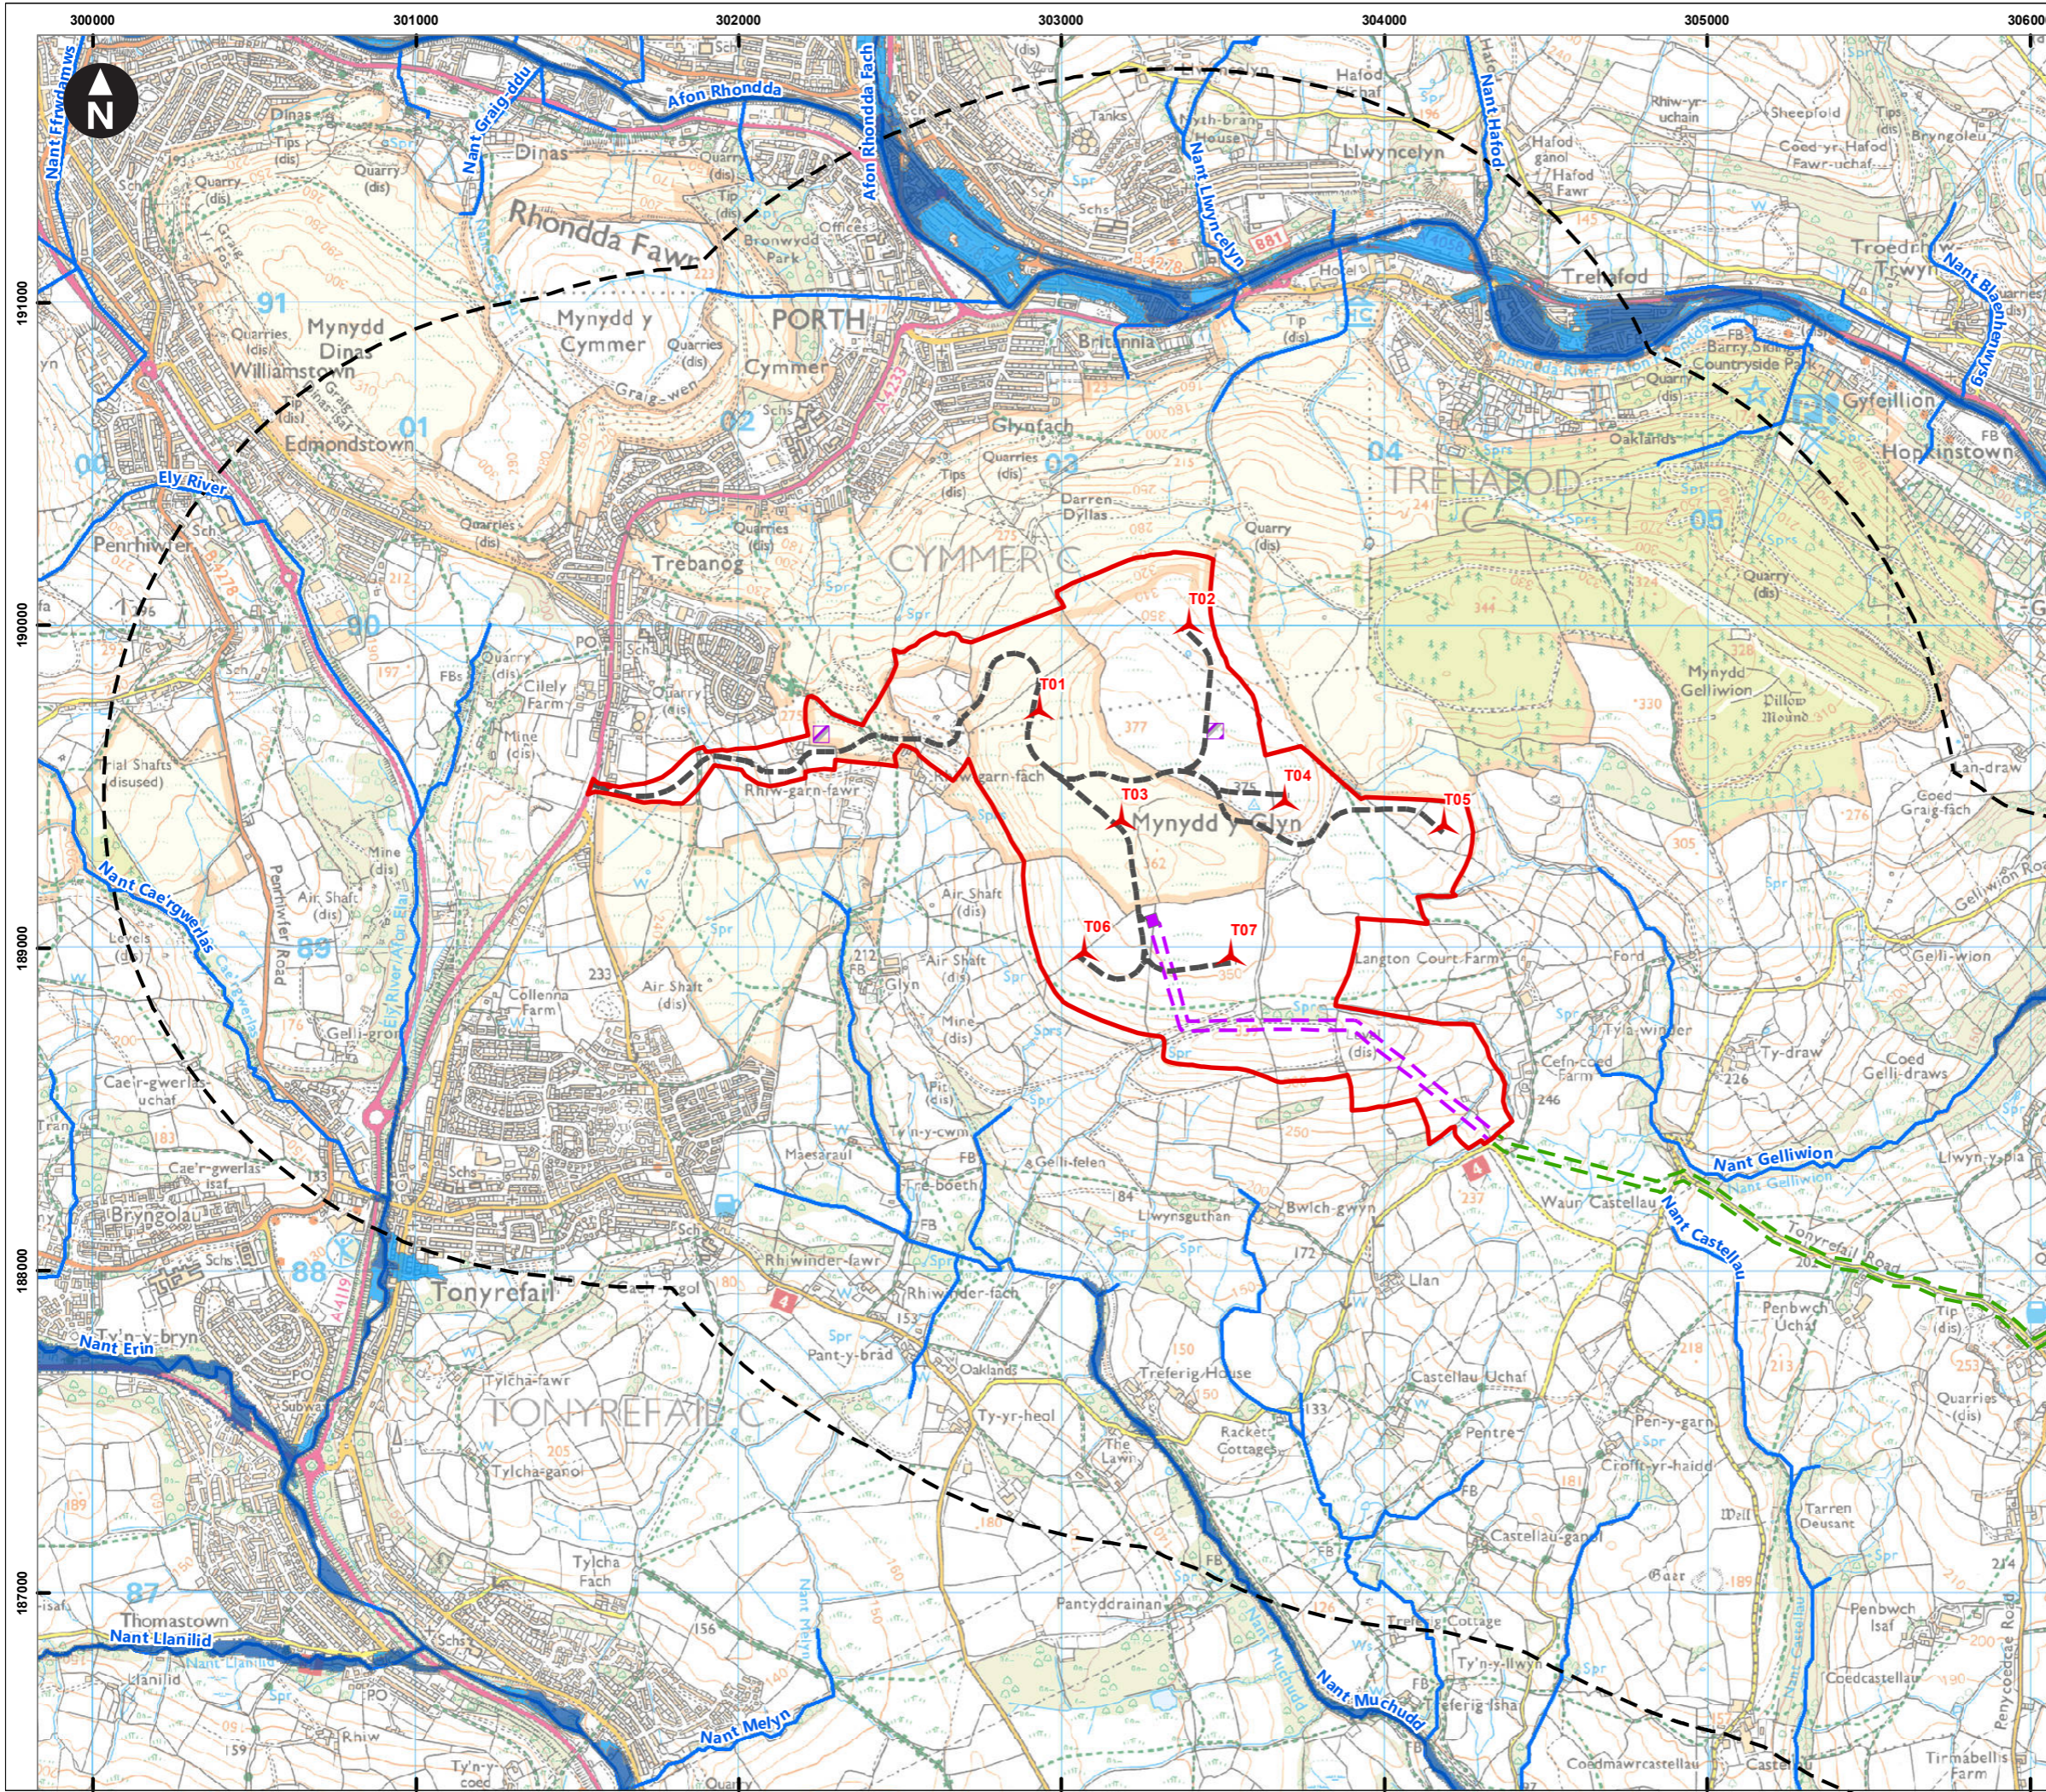
Key

- Site boundary
- ▲ Proposed turbine location
- Proposed grid connection overhead line
- Proposed grid connection underground line
- Access track
- Electrical substation
- Temporary construction compound
- Watercourse
- 1.5km study area
- Flood Zone 2
- Flood Zone 3
- Flood Zone 1

0 500 1,000 1,500 2,000 m
 Scale at A3: 1:40,000
 © Crown copyright and database rights 2022 Ordnance Survey
 0100031673
 Contains public sector information licensed under the Open
 Government Licence v3.0

Pennant Walters
 Mynydd y Glyn Wind Farm
 Draft Environmental Statement

Figure 10.3a
NRW Flood Map for Planning (Rivers and Sea)



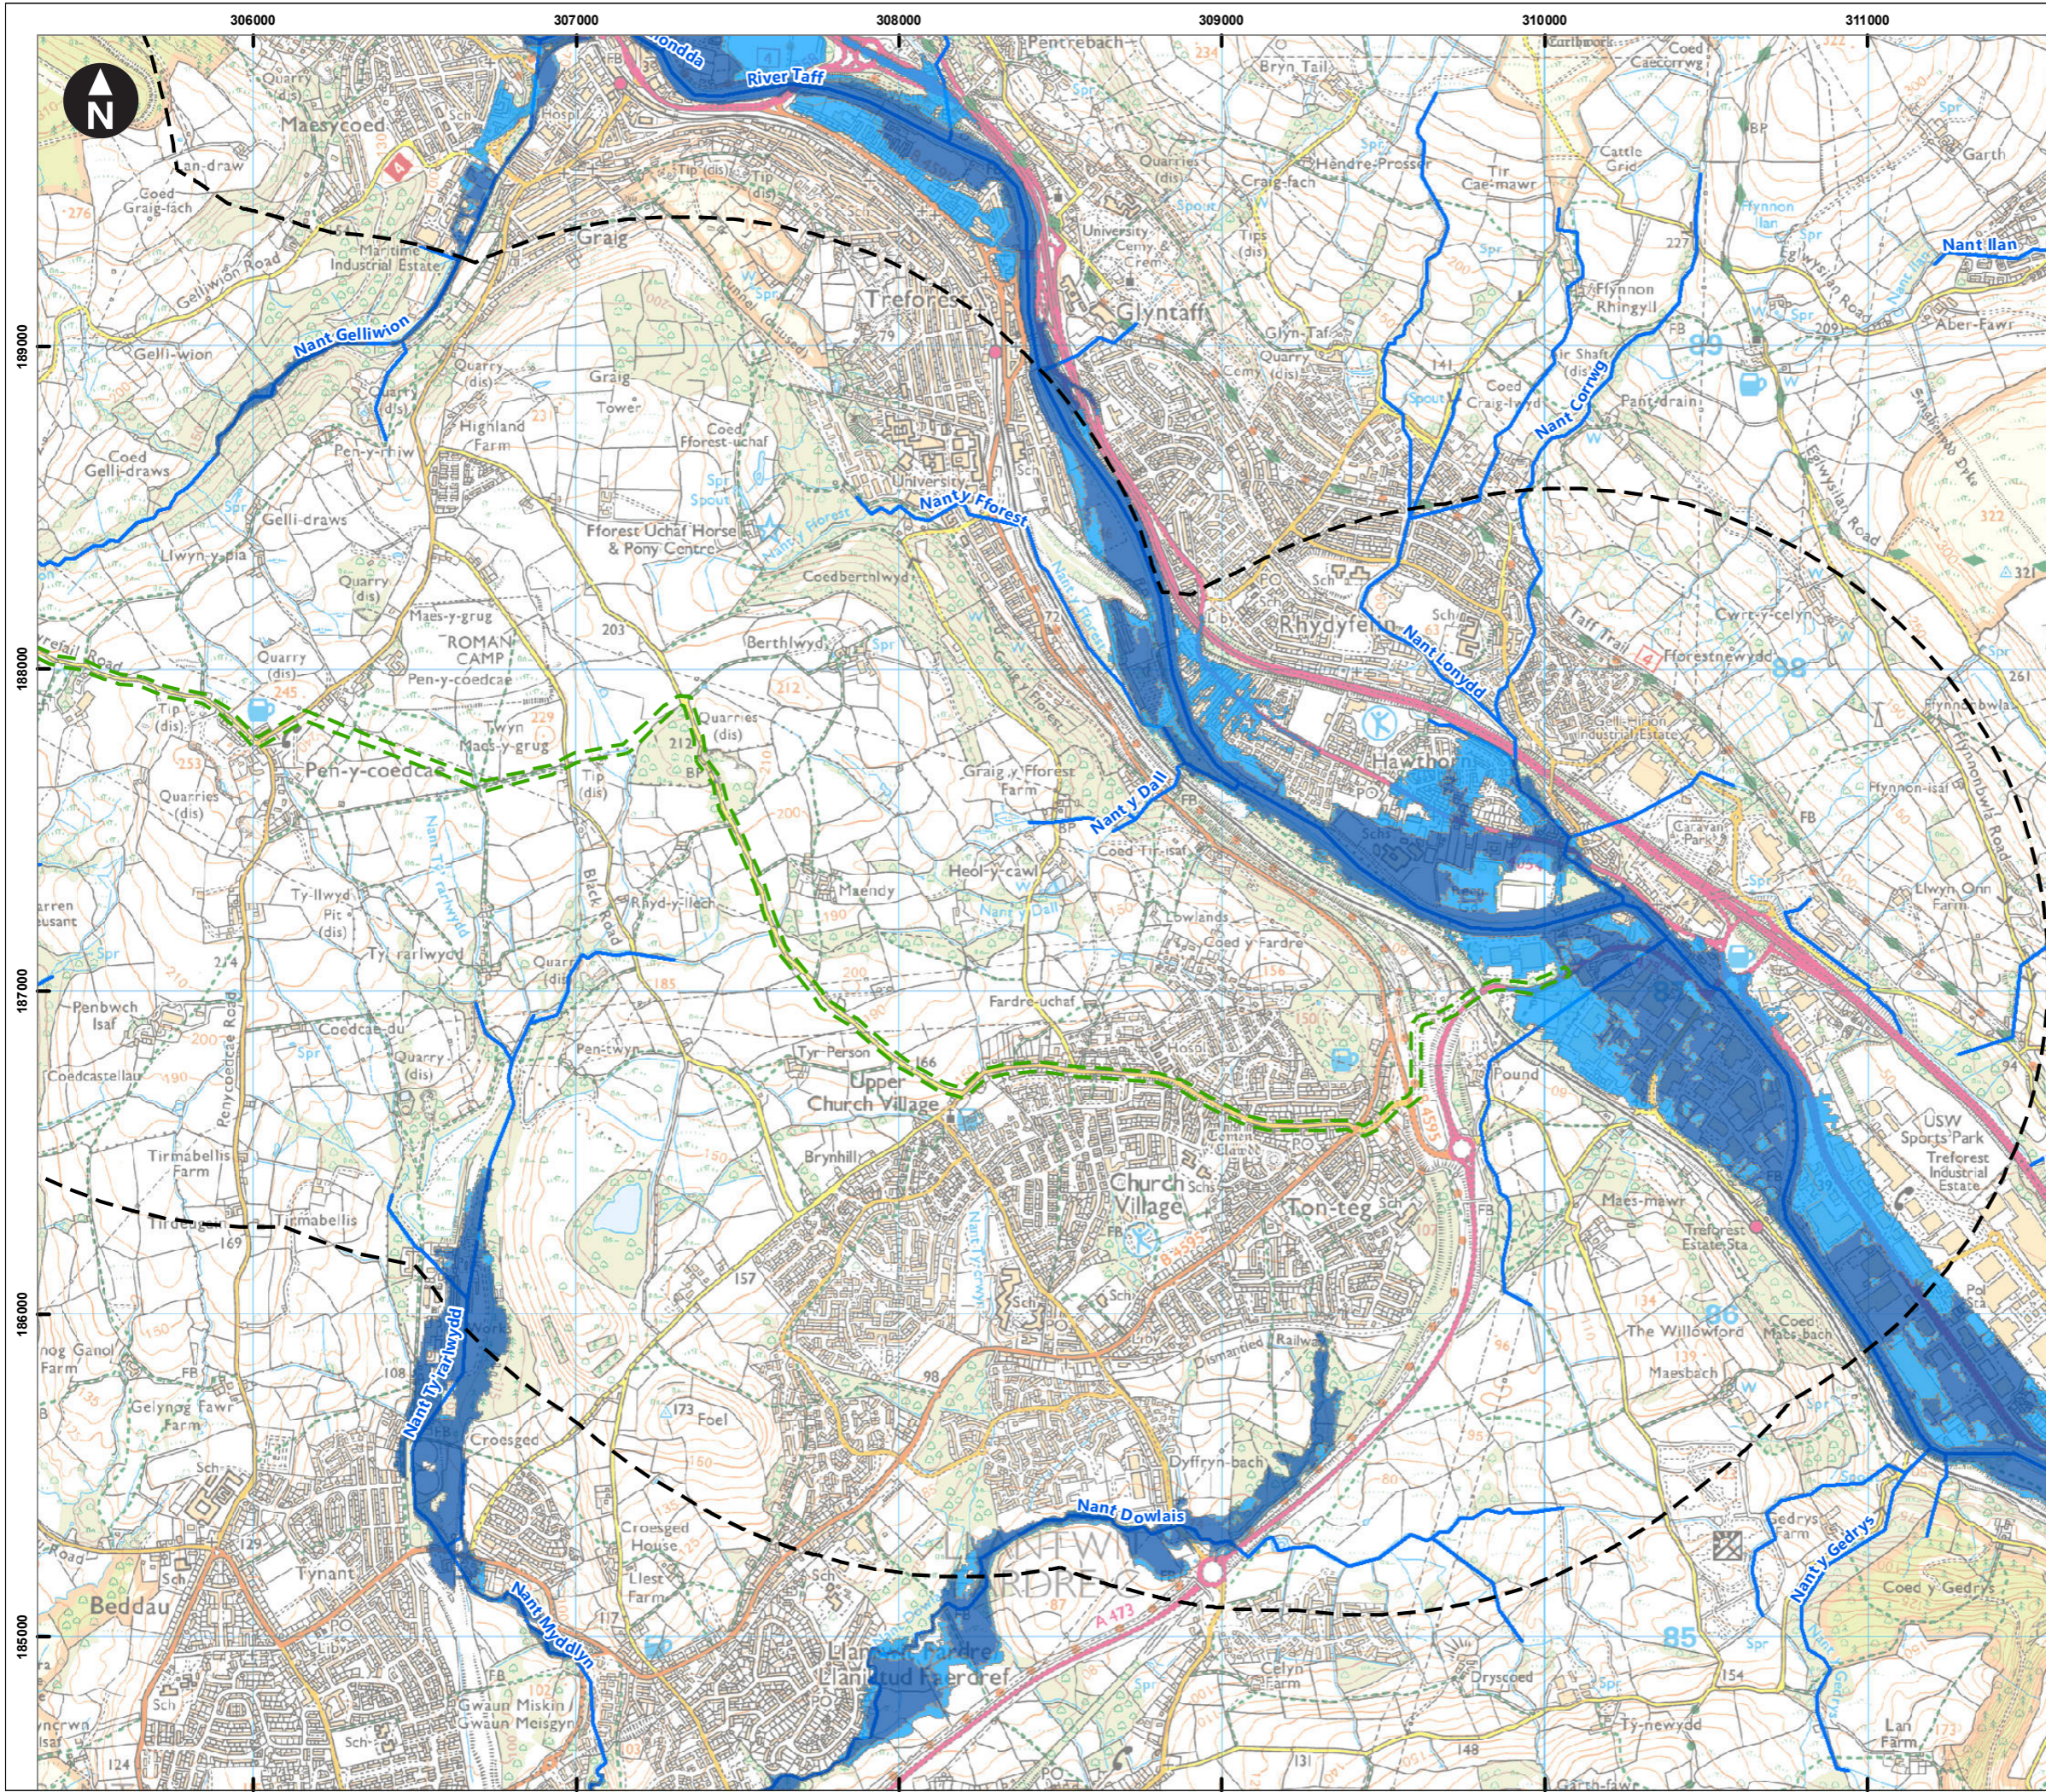
Key

- Site boundary
- Proposed turbine location
- Proposed grid connection overhead line
- Proposed grid connection underground line
- Access track
- Electrical substation
- Temporary construction compound
- Watercourse
- 1.5km study area
- Flood Zone 2
- Flood Zone 3
- Flood Zone 1



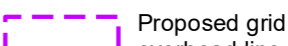
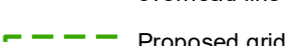
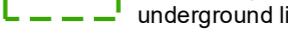
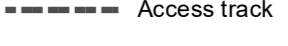
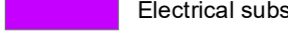
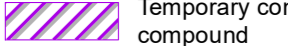
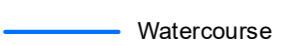
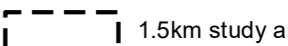
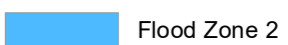
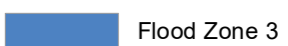
0 500 1,000 m
 Scale at A3: 1:20,000
 © Crown copyright and database rights 2022 Ordnance Survey
 0100031673
 Contains public sector information licensed under the Open
 Government Licence v3.0

**Pennant Walters
 Mynydd y Glyn Wind Farm
 Draft Environmental Statement**

**Figure 10.3b
 NRW Flood Map for Planning (Rivers and
 Sea)
 (Wind farm development and grid connection)**



Key

-  Site boundary
-  Proposed turbine location
-  Proposed grid connection overhead line
-  Proposed grid connection underground line
-  Access track
-  Electrical substation
-  Temporary construction compound
-  Watercourse
-  1.5km study area
-  Flood Zone 2
-  Flood Zone 3
-  Flood Zone 1

0 500 1,000 m
 Scale at A3: 1:20,000
 © Crown copyright and database rights 2022 Ordnance Survey
 0100031673
 Contains public sector information licensed under the Open
 Government Licence v3.0

**Pennant Walters
 Mynydd y Glyn Wind Farm
 Draft Environmental Statement**

**Figure 10.3c
 NRW Flood Map for Planning (Rivers and
 Sea)
 (Grid connection)**