


- Key
- Site boundary
 - Proposed turbine location
 - 150m rotor
 - Crane pad
 - Storage area
 - Access track
 - Construction compound
 - Electrical substation
 - Proposed grid connection overhead line
 - Proposed grid connection underground line

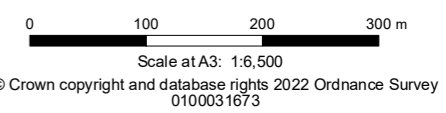


Pennant Walters
Mynydd y Glyn Wind Farm
Draft Environmental Statement

Figure 4.1a
Site layout - western extent

October 2022



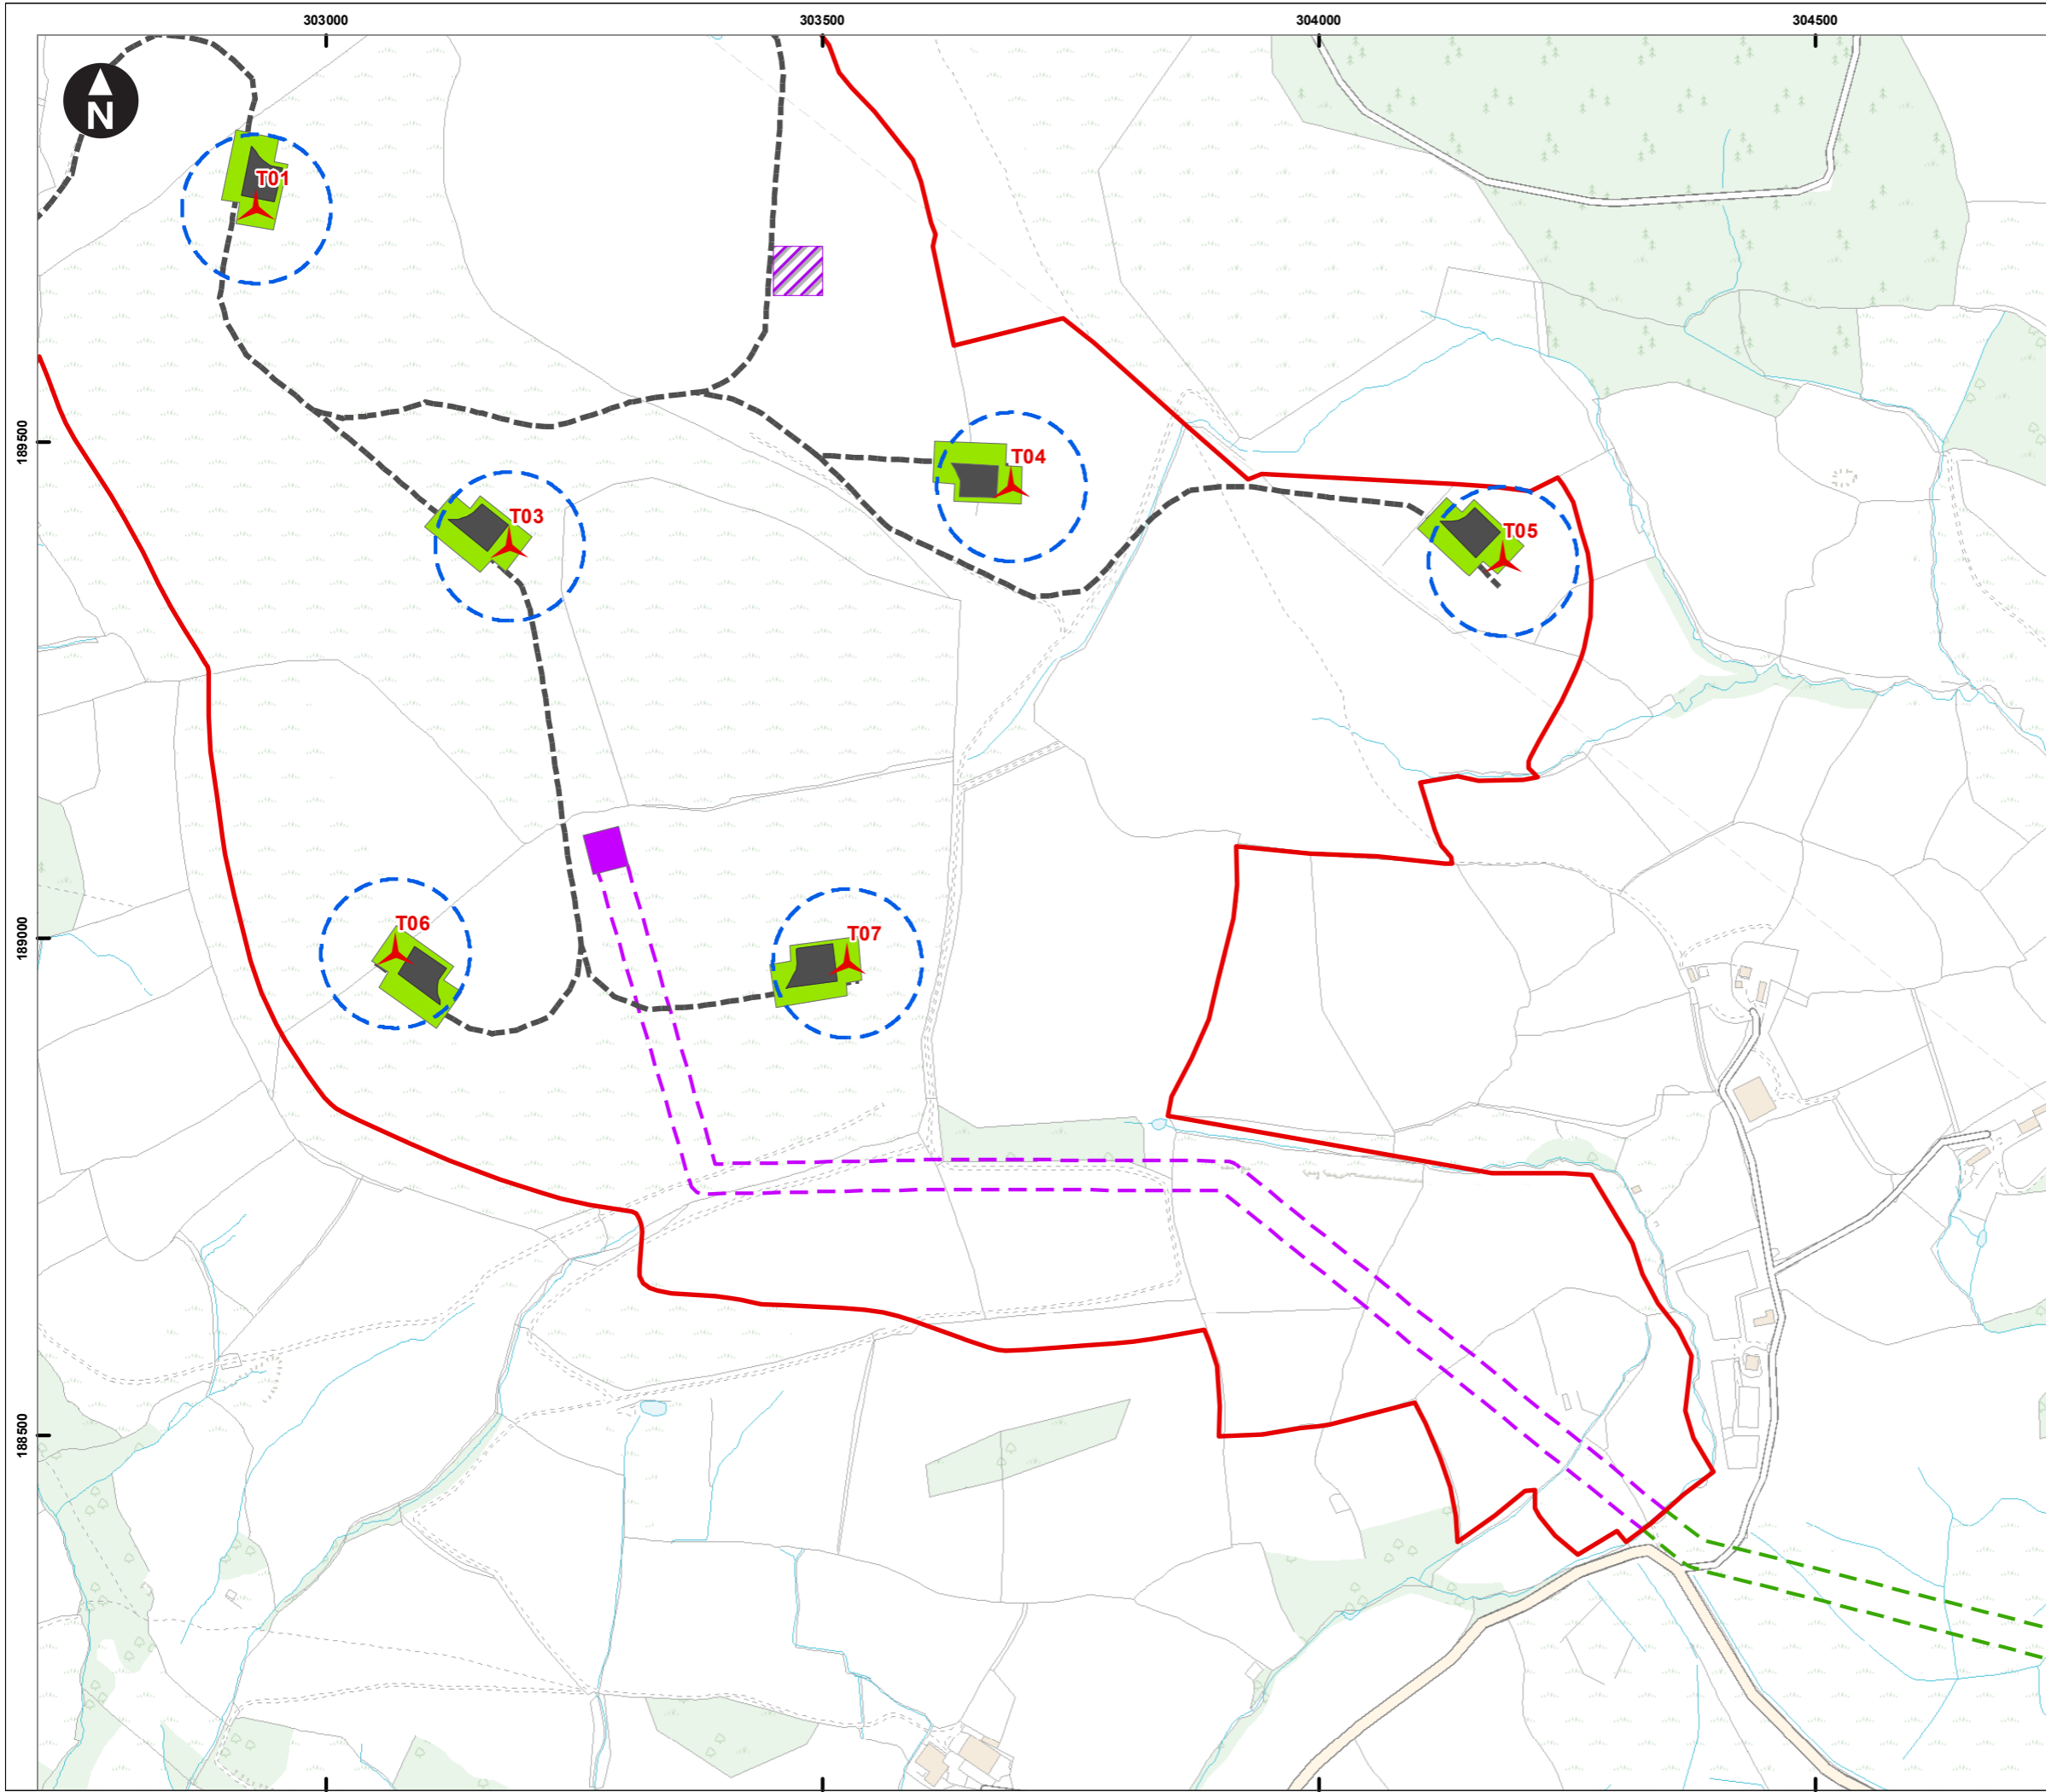

- Key
- Site boundary
 - Proposed turbine location
 - 150m rotor
 - Crane pad
 - Storage area
 - Access track
 - Construction compound
 - Electrical substation
 - Proposed grid connection overhead line
 - Proposed grid connection underground line

0 100 200 300 m
Scale at A3: 1:6,500
© Crown copyright and database rights 2022 Ordnance Survey
0100031673

Pennant Walters
Mynydd y Glyn Wind Farm
Draft Environmental Statement

Figure 4.1b
Site layout - eastern extent