

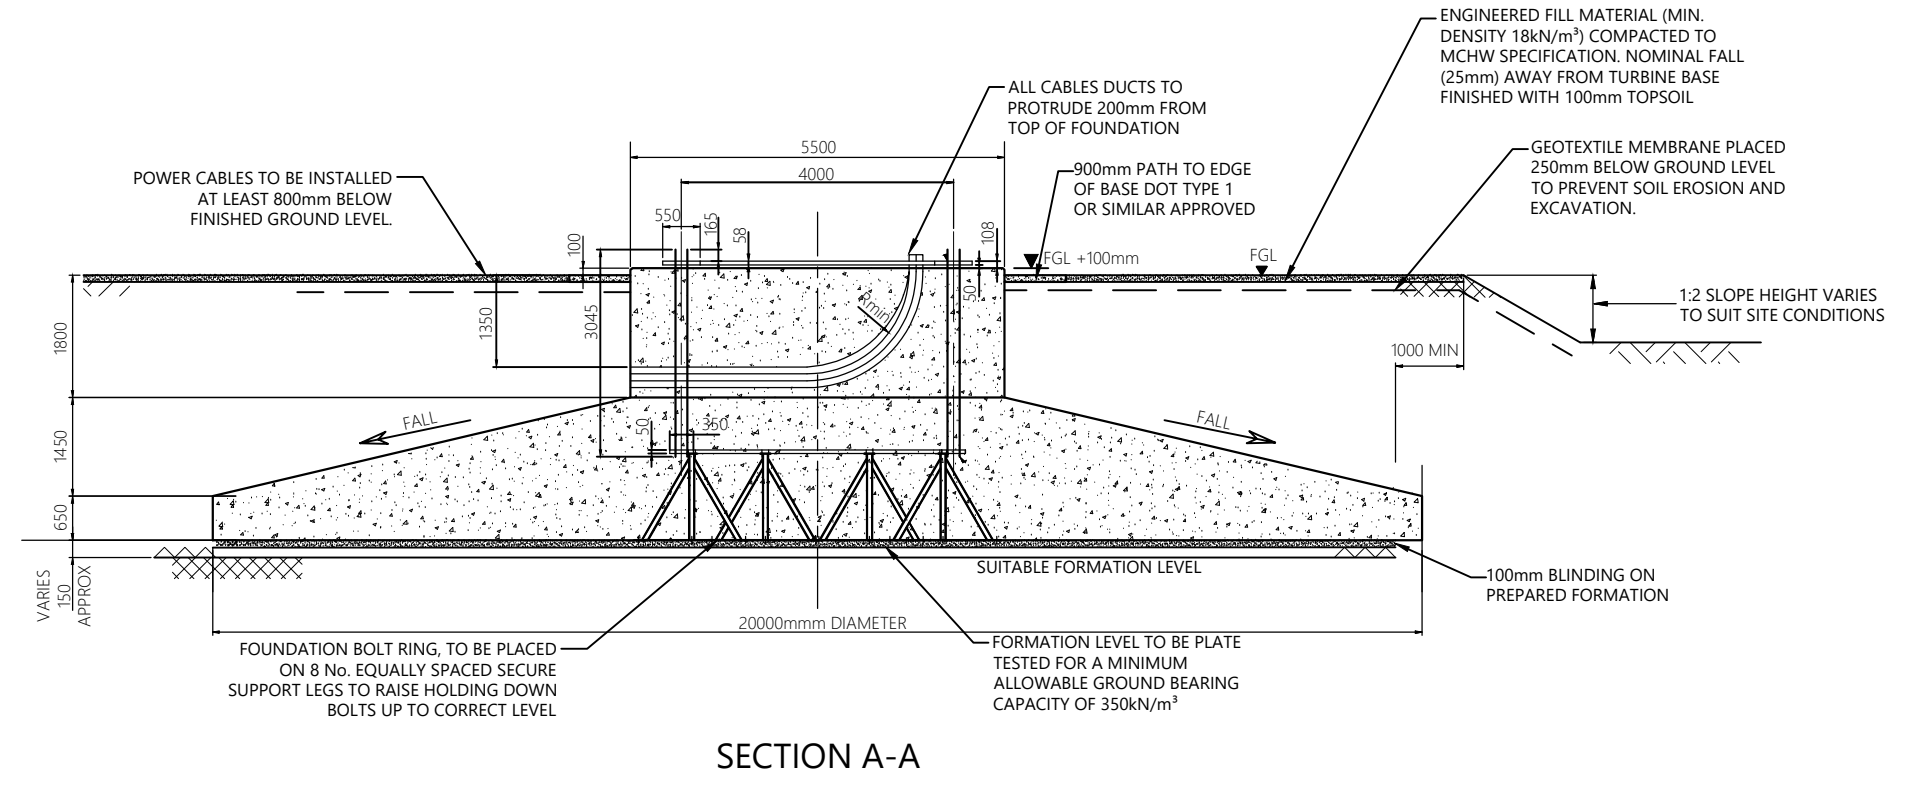
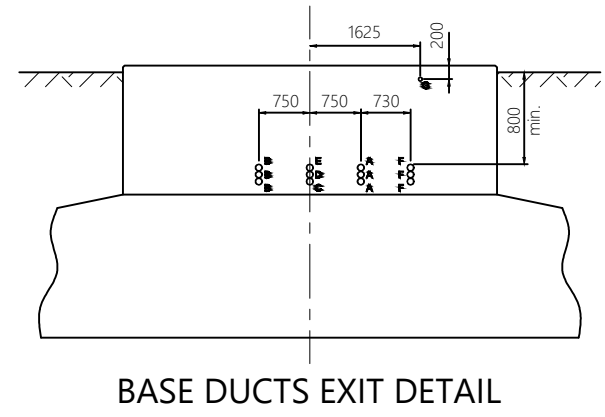


H:\Projects\42864 Mynydd y Glyn\Deliver Stage\Design_Technical\Drawings\ACAD\42864-WOOD-XX-XX-FG-J-0018_S2_P01.1.dwg Originator: JACQUI PARKIN

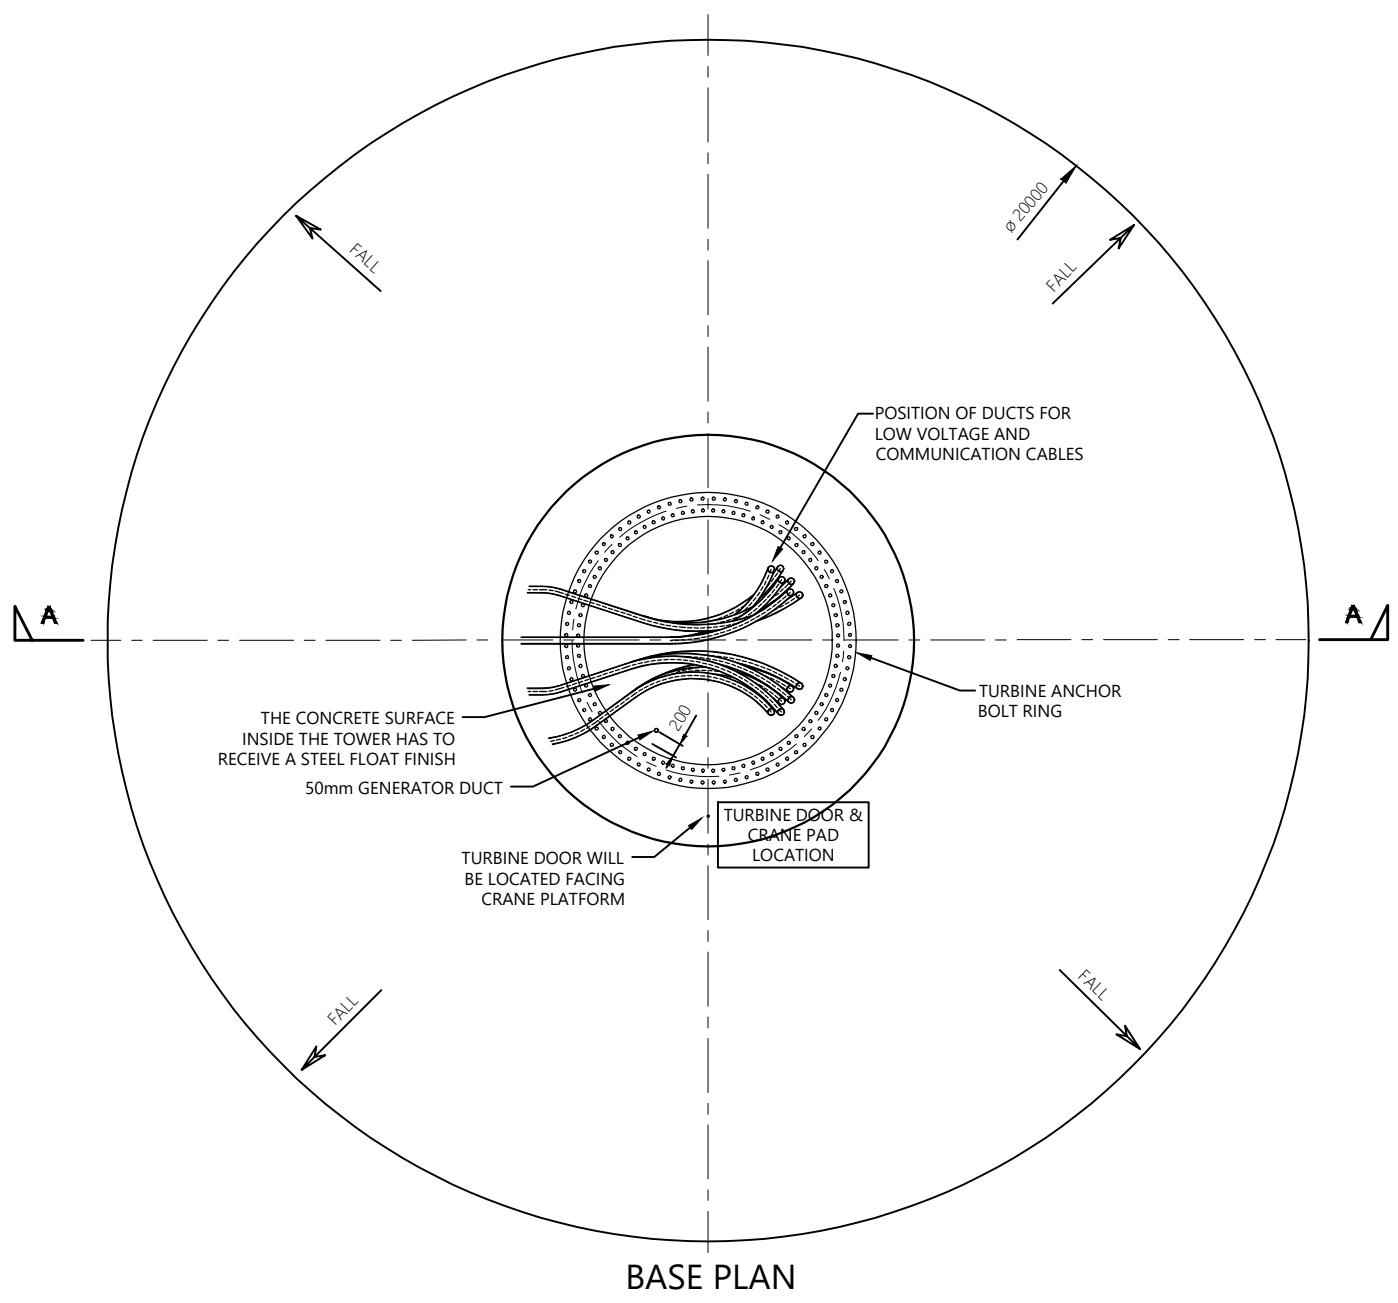

- Notes:
1. All dimensions are in millimetres unless otherwise stated.
 2. The foundation size is indicative only and will depend upon ground conditions, groundwater level and wind loadings.
 3. Inserts and ducting to be supplied by turbine manufacturer.
 4. Earthing details are indicative, subject to turbine supplier approval.
 5. Suitable formation to be specified by turbine supplier.

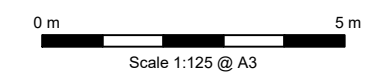

Pennant Walters
Mynydd y Glyn Wind Farm
Draft Environmental Statement

Figure 4.4
Typical wind turbine foundation

October 2022

